

**FLOOR PLAN**  
1/8" = 1'-0"

Job No.	2020
Drawn	
Checked	
Revisions	
No.	Date
No.	Date
No.	Date
No.	Date
No.	Date
No.	Date
No.	Date

**NEWCOMER ASSOCIATES**  
ARCHITECTURE + ENGINEERING

PROGRESS PRINT NOT FOR CONSTRUCTION (12/07/2020)

Washington Township  
Office Complex

Drawing Title  
FIRST FLOOR PLAN


Sheet No.  
**A101**

Date: 11/10/20



BUCHANAN TRAIL EAST  
SR 0016

BROAD STREET  
T-355

 

GRADING & STORMWATER PLAN  
FOR  
**WASHINGTON TOWNSHIP SUPERVISORS**  
SITING IN  
WASHINGTON TOWNSHIP  
FRANKLIN COUNTY  
PENNSYLVANIA



**R LEE ROYER & ASSOCIATES**  
SURVEYING  
FERRYMAN, MARYLAND  
ONE BUCHANAN TRAIL EAST  
WASHINGTON, PA 15388  
TEL: 724-837-1100

Record of Revisions		
Date	Issue	Revision

OWNER/DEVELOPER:  
WASHINGTON TOWNSHIP SUPERVISORS  
11811 BUCHANAN TRAIL EAST  
WASHINGTON, PA 15388

APC 23-00118-004-000000  
23-00118-121-000000

DATE SUBMITTED: 02/20/20

Area	3.73 AC
Scale	1" = 30'
Date	02/20/20
Project	GCS
File	0211

SHEET 3

BUCHANAN TRAIL EAST  
SR 0016

BROAD STREET  
T-355




LAND DEVELOPMENT PLAN  
FOR  
**WASHINGTON TOWNSHIP  
SUPERVISORS**  
SITING IN  
WASHINGTON TOWNSHIP  
FRANKLIN COUNTY  
PENNSYLVANIA

DATE	BY	REVISION

OWNER/DEVELOPER:  
WASHINGTON TOWNSHIP SUPERVISORS  
1301 BELLY ROAD  
MILLSBORO, PA 17306

DATE REFERENCED:	10/20/2010
AREA:	1.75 AC.
SCALE:	1" = 30'
DATE:	09/21/20
DRAWN:	DS
CHKD:	
DATE:	09/21


**R LEE ROYER & ASSOCIATES**  
SURVEYING  
7000 WILSON - HAZELWOOD  
1000 BETHLEHEM TRAIL EAST  
LYONSBURG, PA 17045  
TEL: 717-359-1111

 


SHEET 2




**SOUTH ELEVATION**  
1/8" = 1'-0"

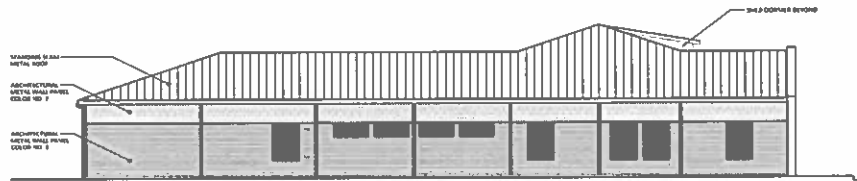

**EAST ELEVATION**  
1/8" = 1'-0"

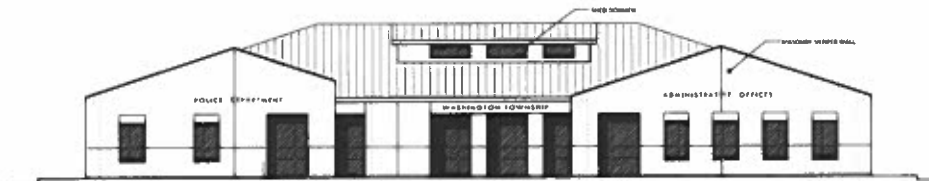

**NORTH ELEVATION**  
1/8" = 1'-0"

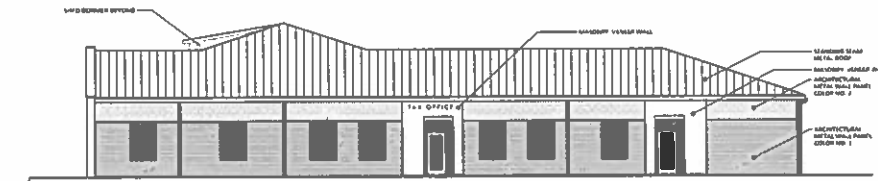

**WEST ELEVATION**  
1/8" = 1'-0"

Job No.	2020
Revision	
Checked	
Revisions	
No.	Date
No.	Date
No.	Date
No.	Date
No.	Date
No.	Date
No.	Date



**NEWCOMER ASSOCIATES**  
architecture + engineering

1100 Main Street, Conowingo, MD 21039 Tel: 410-326-1000 Fax: 410-326-1001 www.newcomerassociates.com

**Washington Township**  
Office Complex

© 2020  
Washington Township, PA

Drawing Title:  
EXTERIOR  
ELEVATIONS

Sheet No.  
**A201**

Date: 11/11/20

PROGRESS PRINT NOT FOR CONSTRUCTION (11/06/2020)