

CONSTRUCTION SET PHASE I
SHEET INDEX

- 1- SITE PLAN
- 2- GRADING & STORMWATER PLAN
- 3- GRADING & STORMWATER PLAN
- 4- PROFILES OF STORMWATER & UTILITIES
- 5- SEWER DETAILS
- 6- WATER DETAILS

ESI- EROSION & SEDIMENT CONTROL PLAN
 ESS- EASC DETAILS & NOTES
 ESD- EASC DETAILS & NOTES

PCI- POST CONSTRUCTION SWM PLAN
 PCF- INFILTRATION BED DETAILS
 PCG- PCSM NOTES & DETAILS

PONDOT HIGHWAY ENTRANCE PLANS
 PEI-COVER SHEET
 PED-TYPICAL PAVING & CROSS SECTION DETAILS
 PEI-HIGHWAY ENTRANCE PLAN #1
 PEI-HIGHWAY ENTRANCE PLAN #2
 PEI-LINE & SIGN PLAN
 PEI-CROSS-SECTIONS OF #1
 PEI-CROSS-SECTIONS OF #2

NO NOTES

- ROOF BRACKET PLUMBING
- ROOF BRACKET PLUMBING
- ALL CONCRETE SLABS & BEAMS TO BE IN CONTACT ON THE SIDE BEING
- PHASE I: CONCRETE SLAB FOR INTERLOCKING, STAINLESS STEEL MESH TO MAIN SIDE OF SLAB
- BRACKETING, STAINLESS STEEL MESH TO MAIN SIDE OF SLAB
- BRACKETING, STAINLESS STEEL MESH TO MAIN SIDE OF SLAB
- THE TOWN WILL STONE AND PAINT ALL PAVED AREAS.
- THE TOWN WILL CONSTRUCT THE IMPACT SIGN SETBACKS.
- THE GENERAL CONTRACTOR SHALL CONSTRUCT THE RETAINING

Record of Revisions	
Date	Revision
04/15/18	Per engineer comments
04/16/18	Per owner comments
04/17/18	Per engineer comments
04/18/18	Per engineer comments
04/19/18	Per engineer comments
04/20/18	Per engineer comments

OWNER/DEVELOPER:
 WASHINGTON TOWNSHIP SUPERVISORS
 1201 N. 2ND STREET
 WASHINGTON, PA 15388

APP: 23-0018-004-00000
 23-0018-131-00000

DATE REFERENCED: 02/28/2018
 SHEET 1 OF 2

CONSTRUCTION SET
PHASE I

LAND DEVELOPMENT PLAN
 FOR
WASHINGTON TOWNSHIP
SUPERVISORS

STATE OF
 WASHINGTON TOWNSHIP
 FRANKLIN COUNTY
 PENNSYLVANIA

R LEE ROYER & ASSOCIATES
 SURVEYING


PROFESSIONAL LAND SURVEYOR
 LICENSE NO. 12345
 REGISTERED IN THE STATE OF PENNSYLVANIA

GRAPHIC SCALE

(IN FEET)
 1" = 30' PL.

SHEET 1



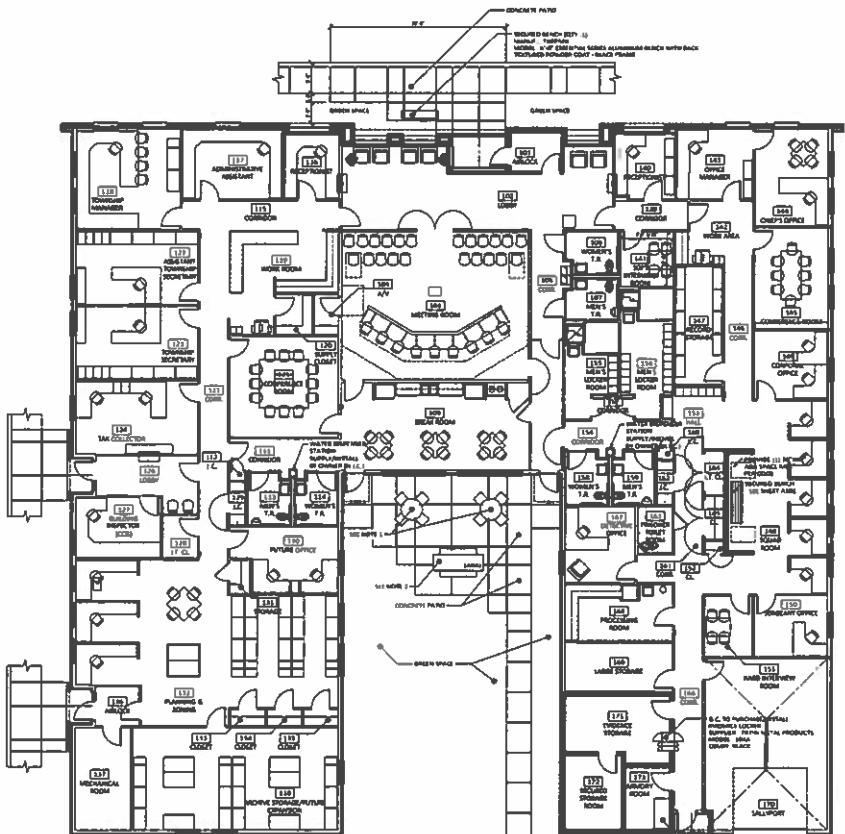


FURNITURE PLAN
LWF - 1.0'

- NOTE 1. SURVEIL. DIMENSIONS OF THE FURNITURE ARE AS SHOWN. 
- NOTE 2. MATERIALS TO BE USED IN THE CONSTRUCTION OF THE FURNITURE ARE AS SHOWN. 
- NOTE 3. THE FOLLOWING LIST OF MATERIALS IS FOR INFORMATION ONLY. 




CHECK SET (11/10/2021)

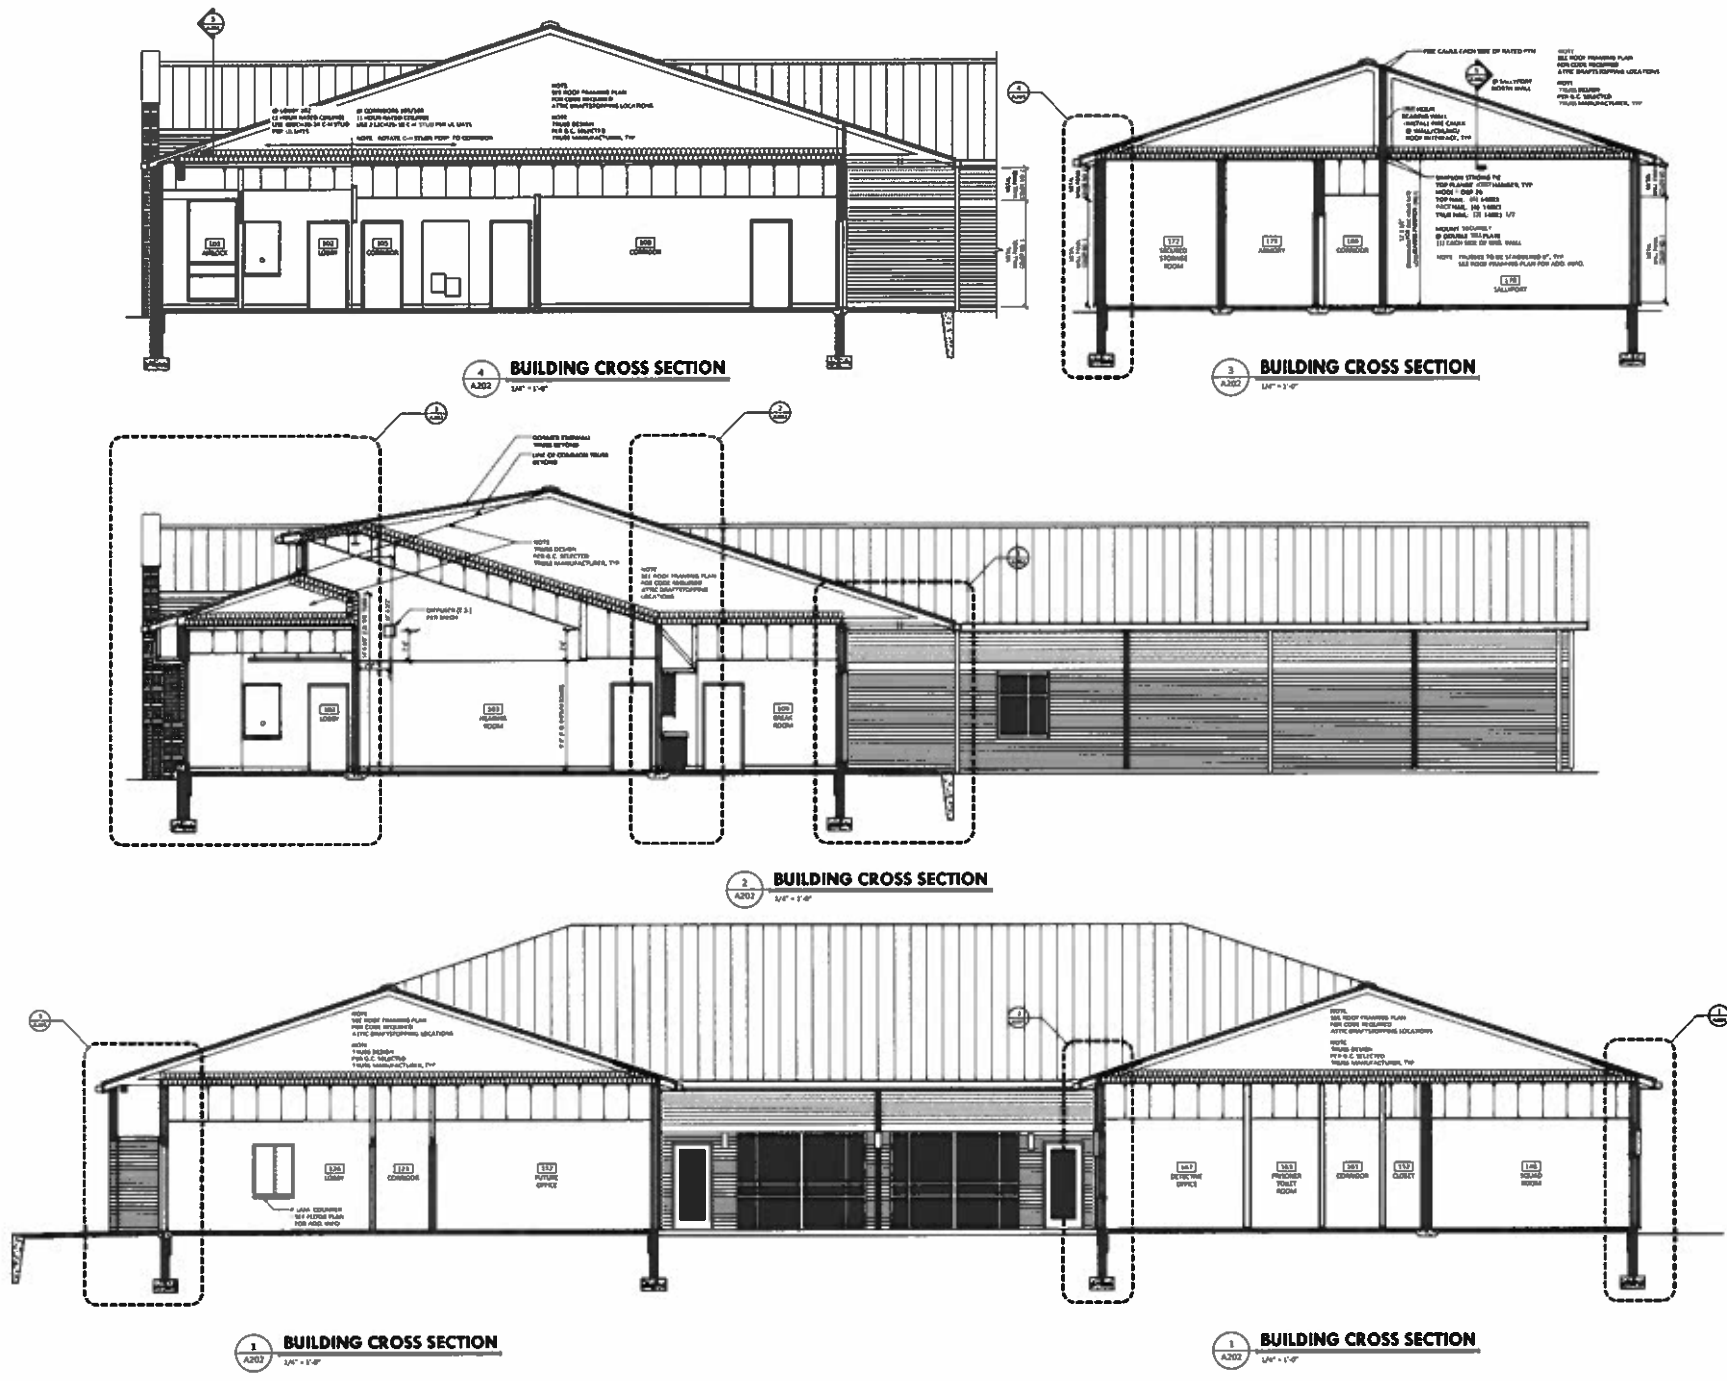

CHECK SET (11/10/2021)


1/8" = 1'-0"

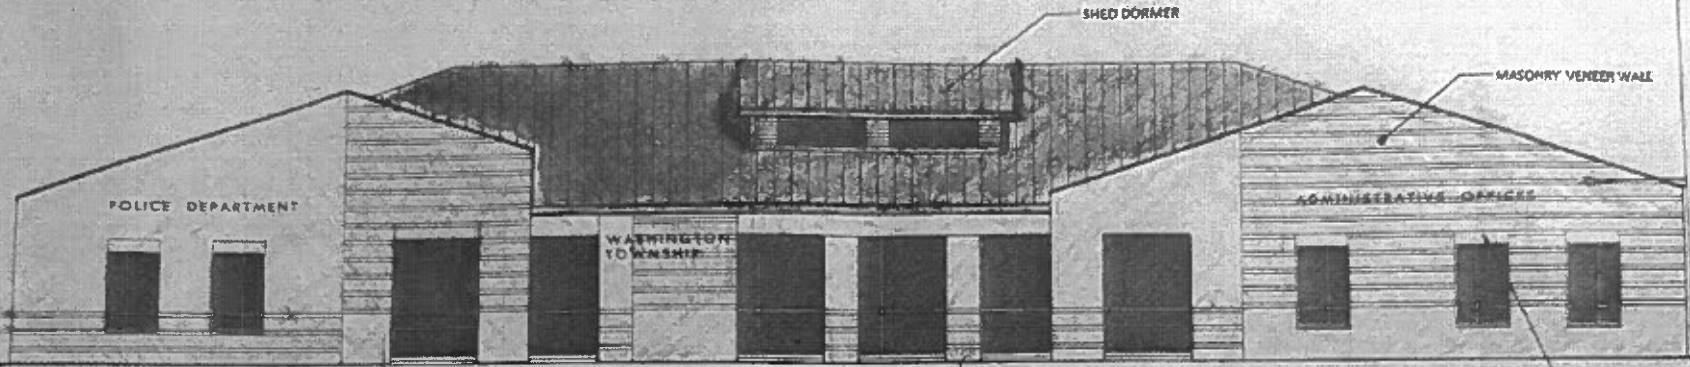

12 x 11 1/2 32 30 30

NORTH ELEVATION

1/8" = 1'-0"

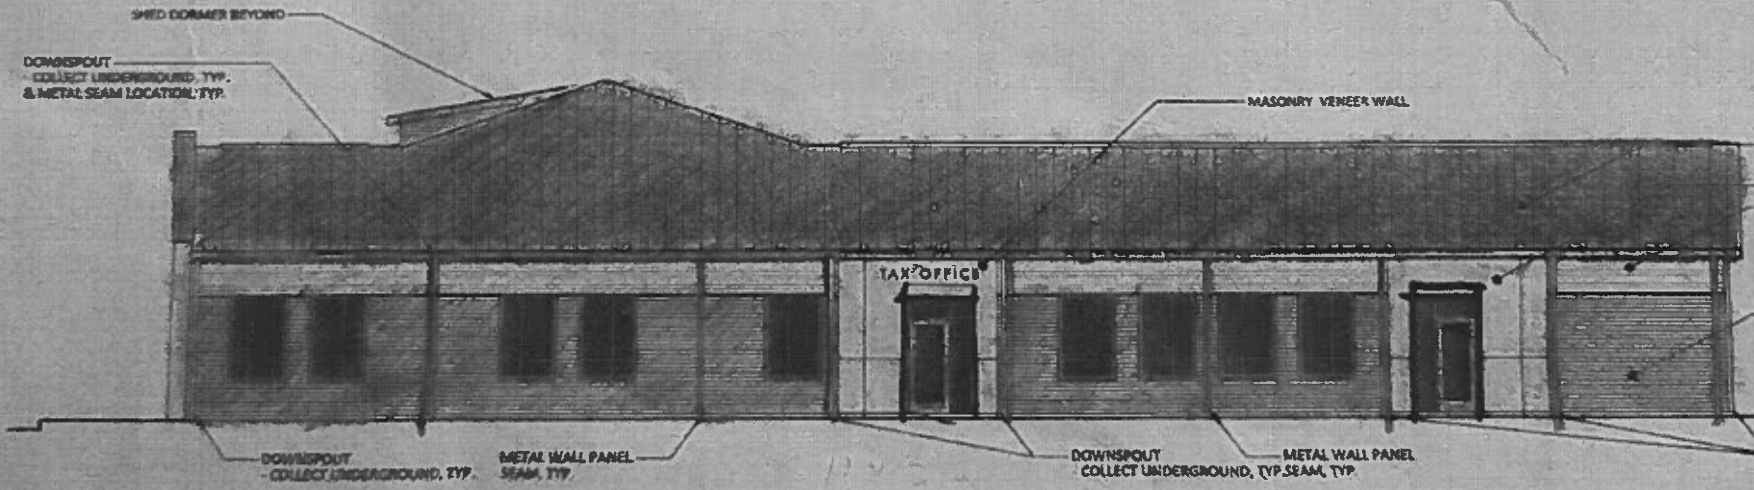

WEST ELEVATION

1/8" = 1'-0"